

**GOREY**  
SHOPPING CENTRE

Live life local.

**ENTRANCE**

**INSOMNIA**

**MODERN RETAIL SCHEME**  
*in the Heart of Gorey*




## KEY FACTS



**Retail Space**  
11,626.55 sq.m  
(125,147 sq. ft)



**Anchor  
Dunnes Stores**  
5,588 sq.m  
(60,149 sq.ft)

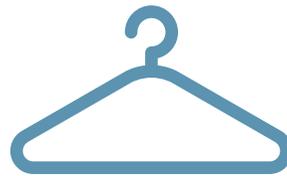

**24**  
Retail & Service  
Units




**2**  
Food & Beverage



**396**  
Free Car Spaces

# GOREY

SHOPPING CENTRE

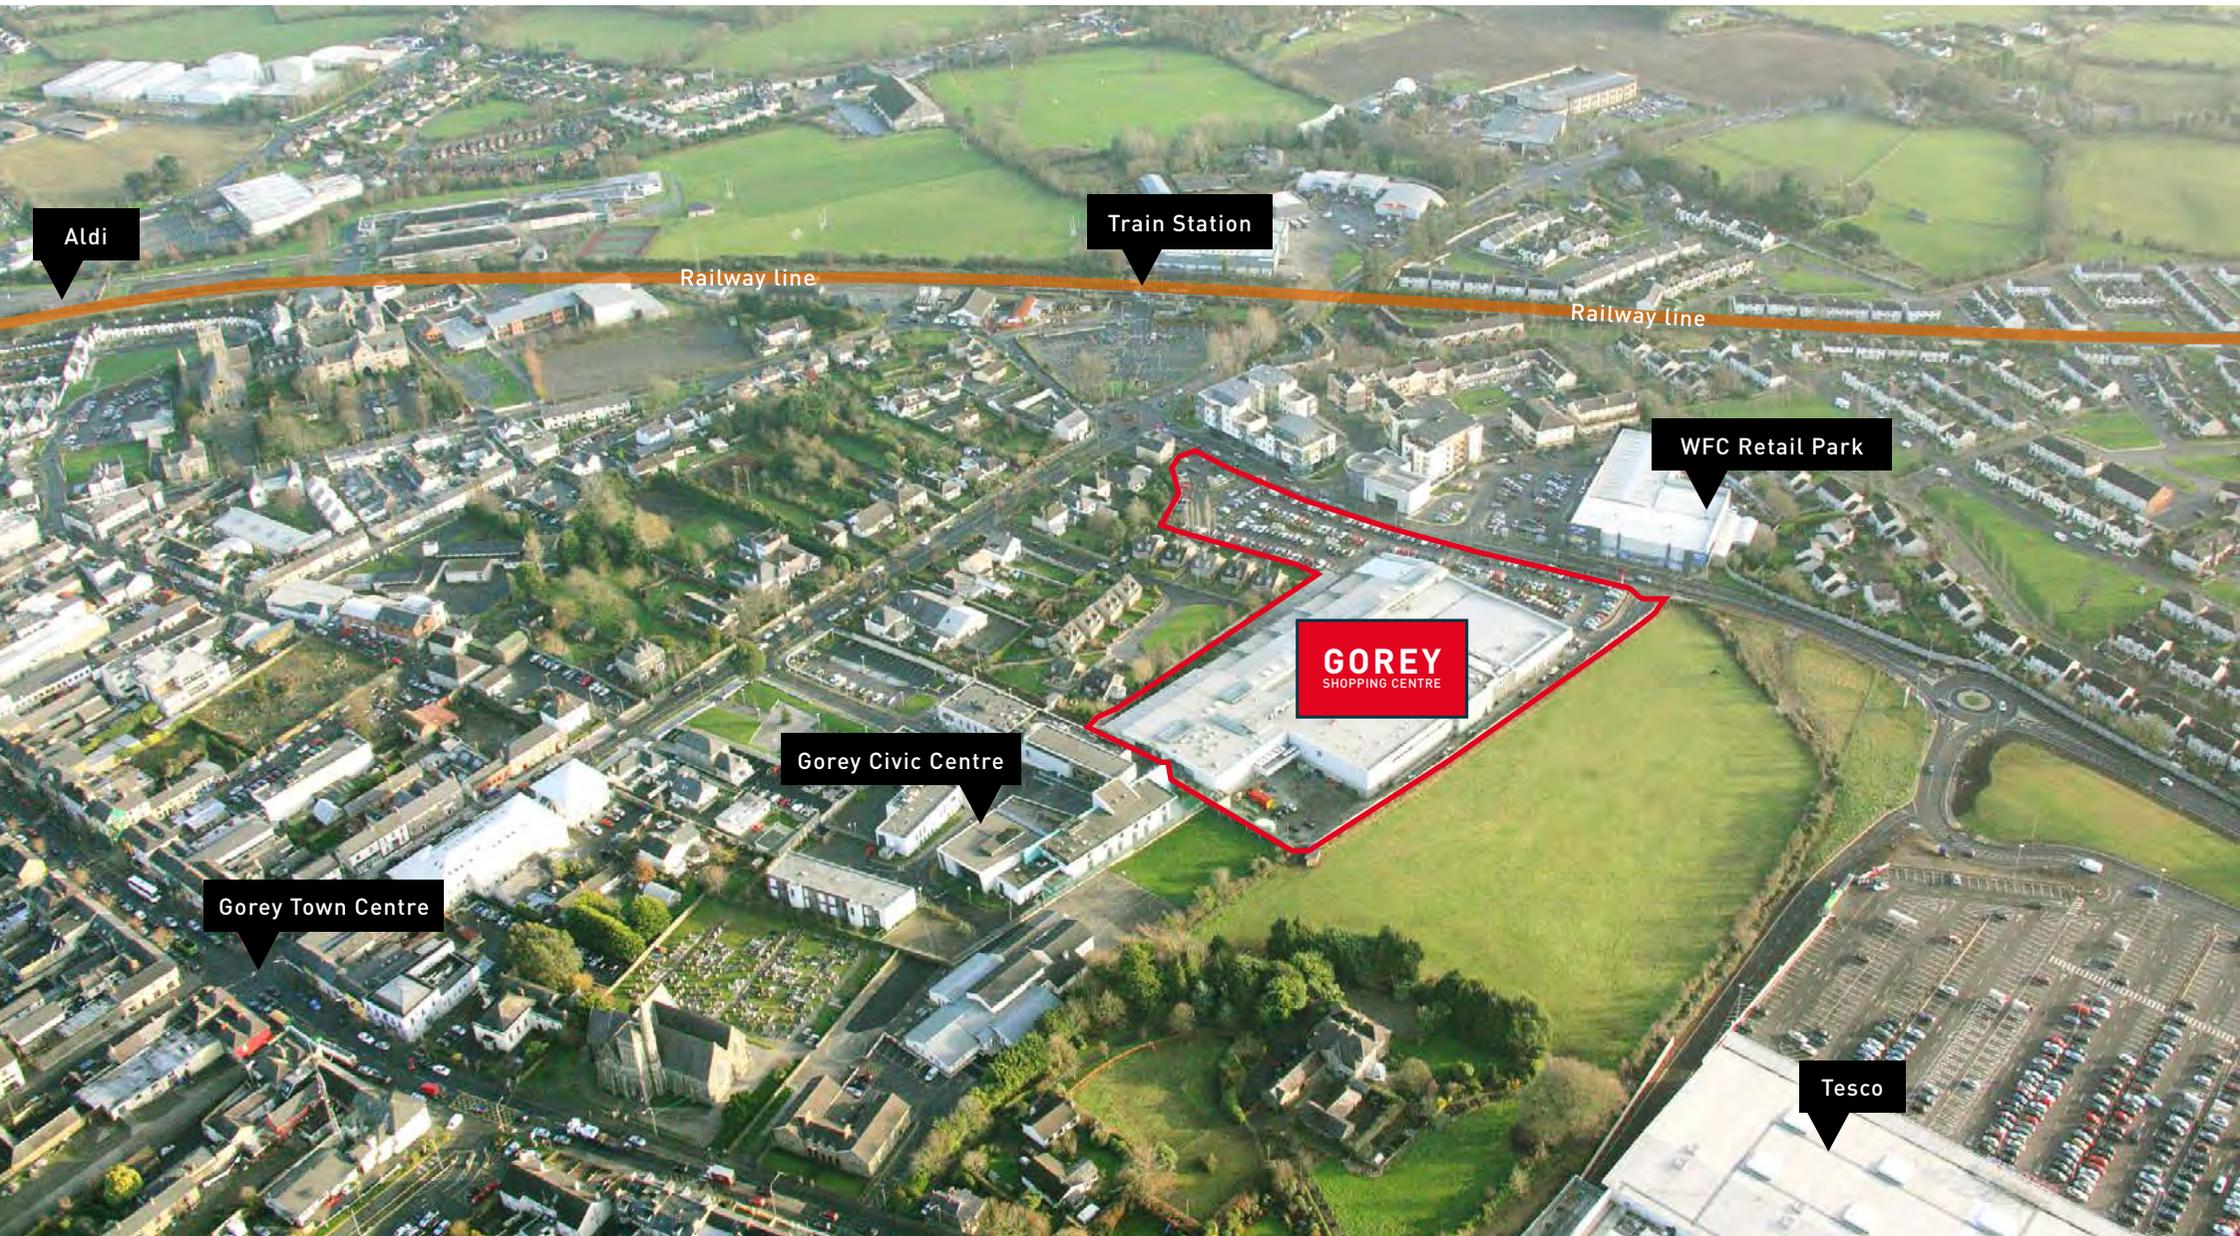

Aldi

Train Station

Railway line

Railway line

WFC Retail Park


**GOREY**  
SHOPPING CENTRE

Gorey Civic Centre

Gorey Town Centre

Tesco

## LOCATION

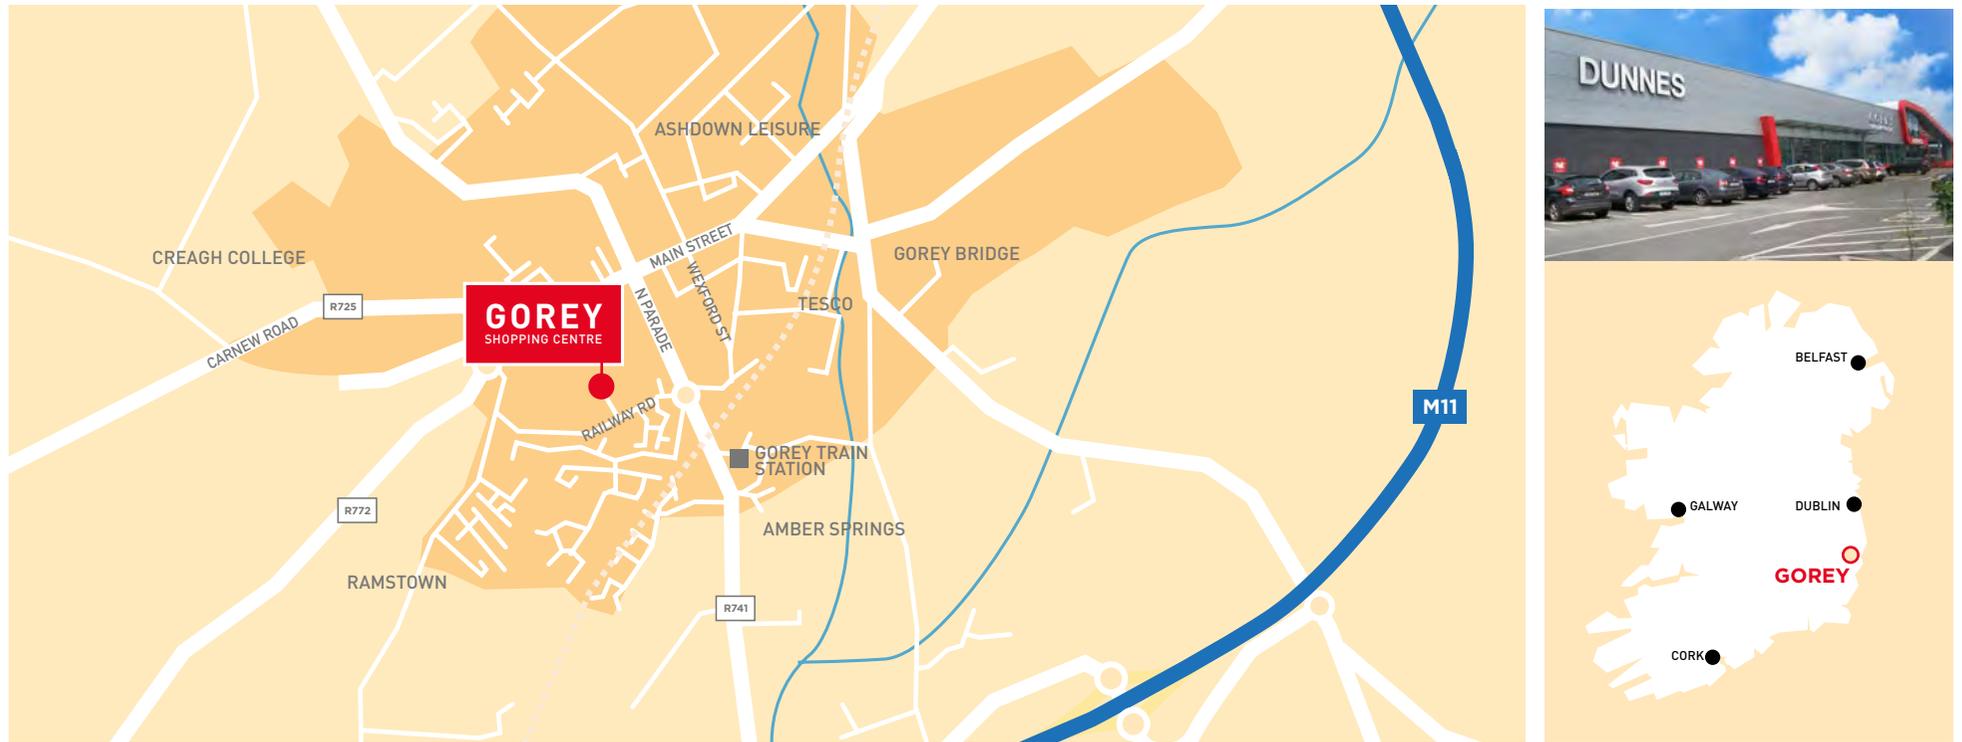

**Wexford**  
45 mins



**Dublin**  
1hr 25mins



**Bespoke Catchment**  
81,899 persons  
2011 Census



**Gorey Population**  
9,344 persons  
Census 2016 Estimates



**Thriving  
Market Town**



**Easily accessible  
by rail**



**Popular  
Commuter Town**  
From Dublin

## RETAILERS




## RETAILERS CONTINUED



# CENTRE PLAN

- Available
- Under Offer
- In Legals
- Circulation Areas

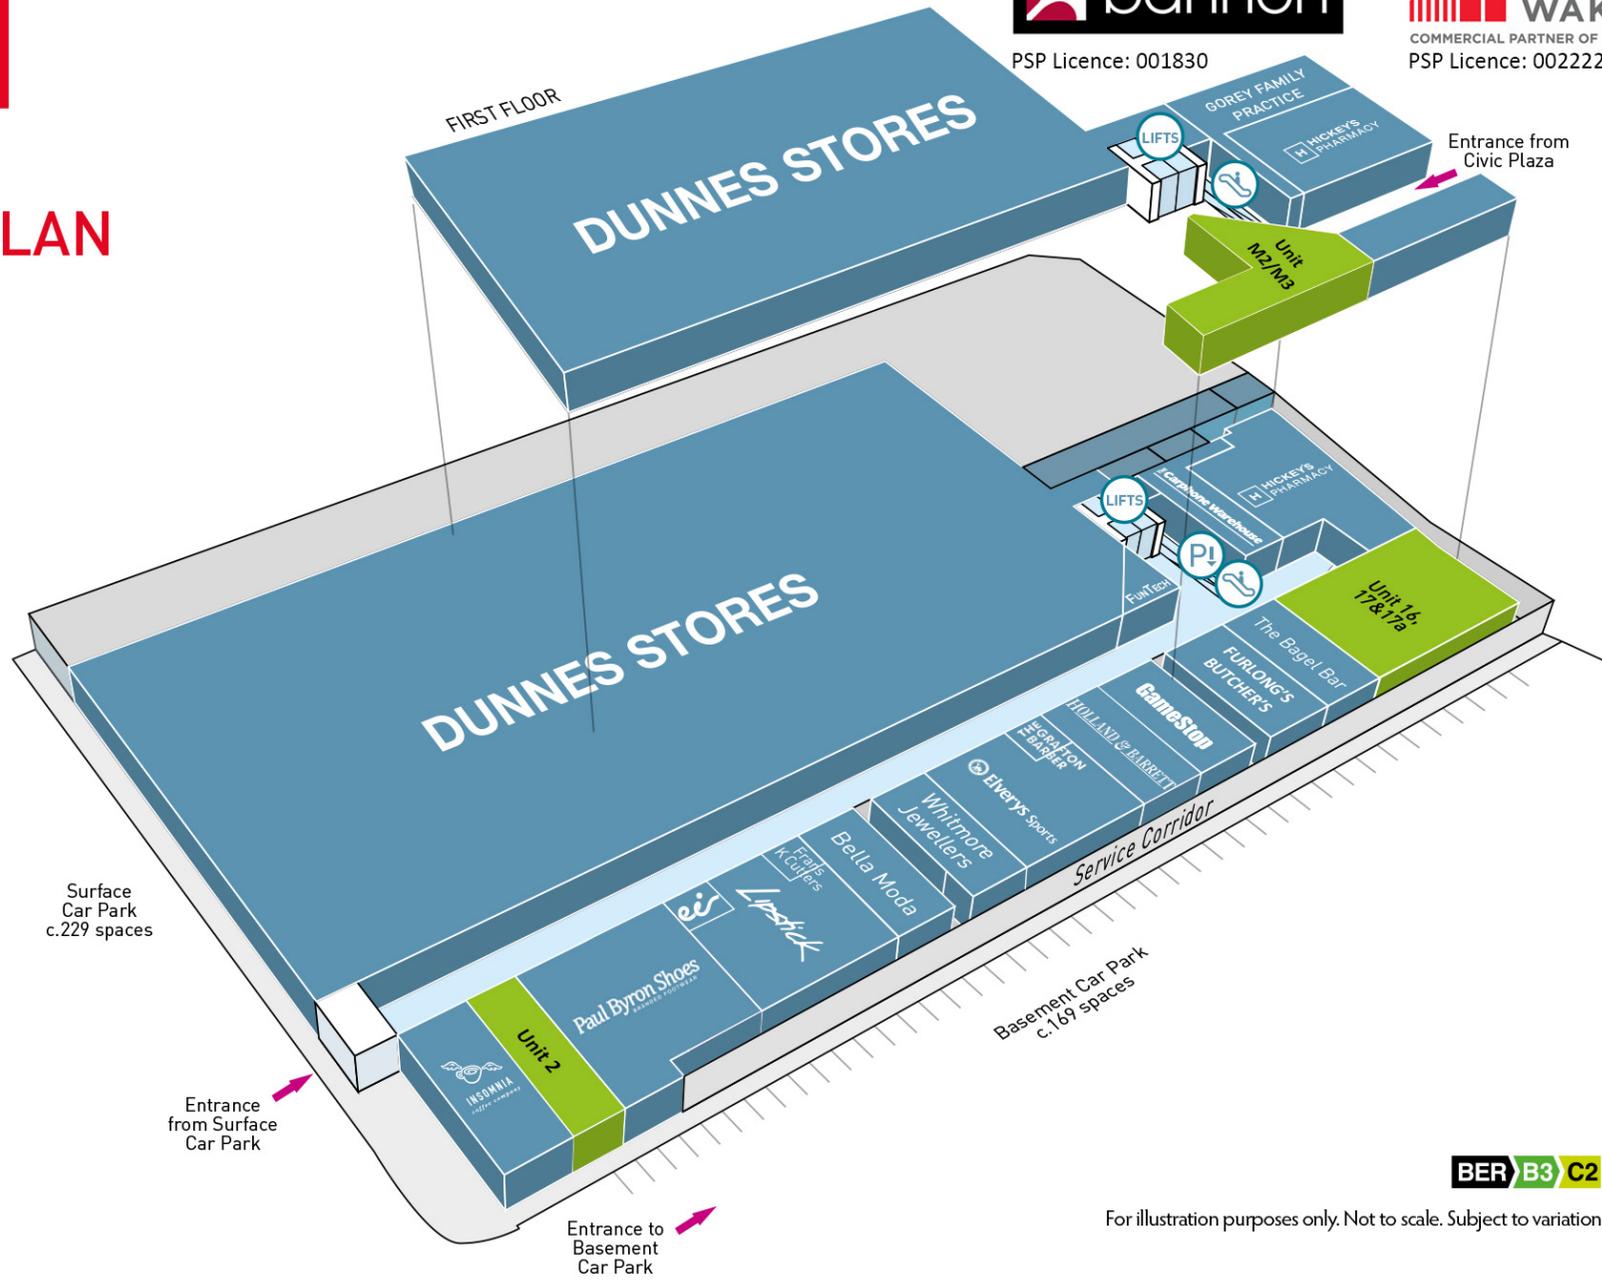

Surface Car Park  
c.229 spaces

Basement Car Park  
c.169 spaces

**BER B3 C2**

For illustration purposes only. Not to scale. Subject to variation.



## CONTACT JOINT AGENTS



Tel: +353 1 6477900  
www.bannon.ie

Jennifer Mulholland  
t: +353 1 6477900  
e: [jmulholland@bannon.ie](mailto:jmulholland@bannon.ie)  
PSR: 001830-002156

Stephen Fawcett  
t: +353 1 6477900  
e: [sfawcett@bannon.ie](mailto:sfawcett@bannon.ie)  
PSR: 001830-006898



Sandra Fitzgibbon  
t: +353 1 639 9300  
e: [sandra.fitzgibbon@cushwake.ie](mailto:sandra.fitzgibbon@cushwake.ie)  
PSR: 002222-006183

Keith McCreery  
t: +353 1 639 9300  
e: [Keith.mcCreery@cushwake.ie](mailto:Keith.mcCreery@cushwake.ie)  
PSR: 002222-006729

These particulars are issued by the joint agents on the understanding that any negotiations relating to the property are conducted through them. While every care is taken in preparing them, the joint agents, for themselves and for the vendor/lessor whose agents they are, give notice that – (a) The particulars are set out as a general outline for guiding potential purchasers/ tenants and do not constitute any part of an offer or contract. (b) Any representation including descriptions, dimensions, references to condition, permissions or licences for uses or occupation, access and any other details are given in good faith and are believed to be correct, but any intending purchaser or tenant should not rely on them as statements or representations of fact but must satisfy themselves (at their own expense) as to their correctness. (c) Neither the joint agents nor any of its employees have any authority to make or give any representations or warranty in relation to the property. All maps are produced by permission of the Ordnance Survey Ireland Licence No. AU0047010 © Government of Ireland.

